



HOUSE TYPE: MURCHISON 181 HAMPTONS

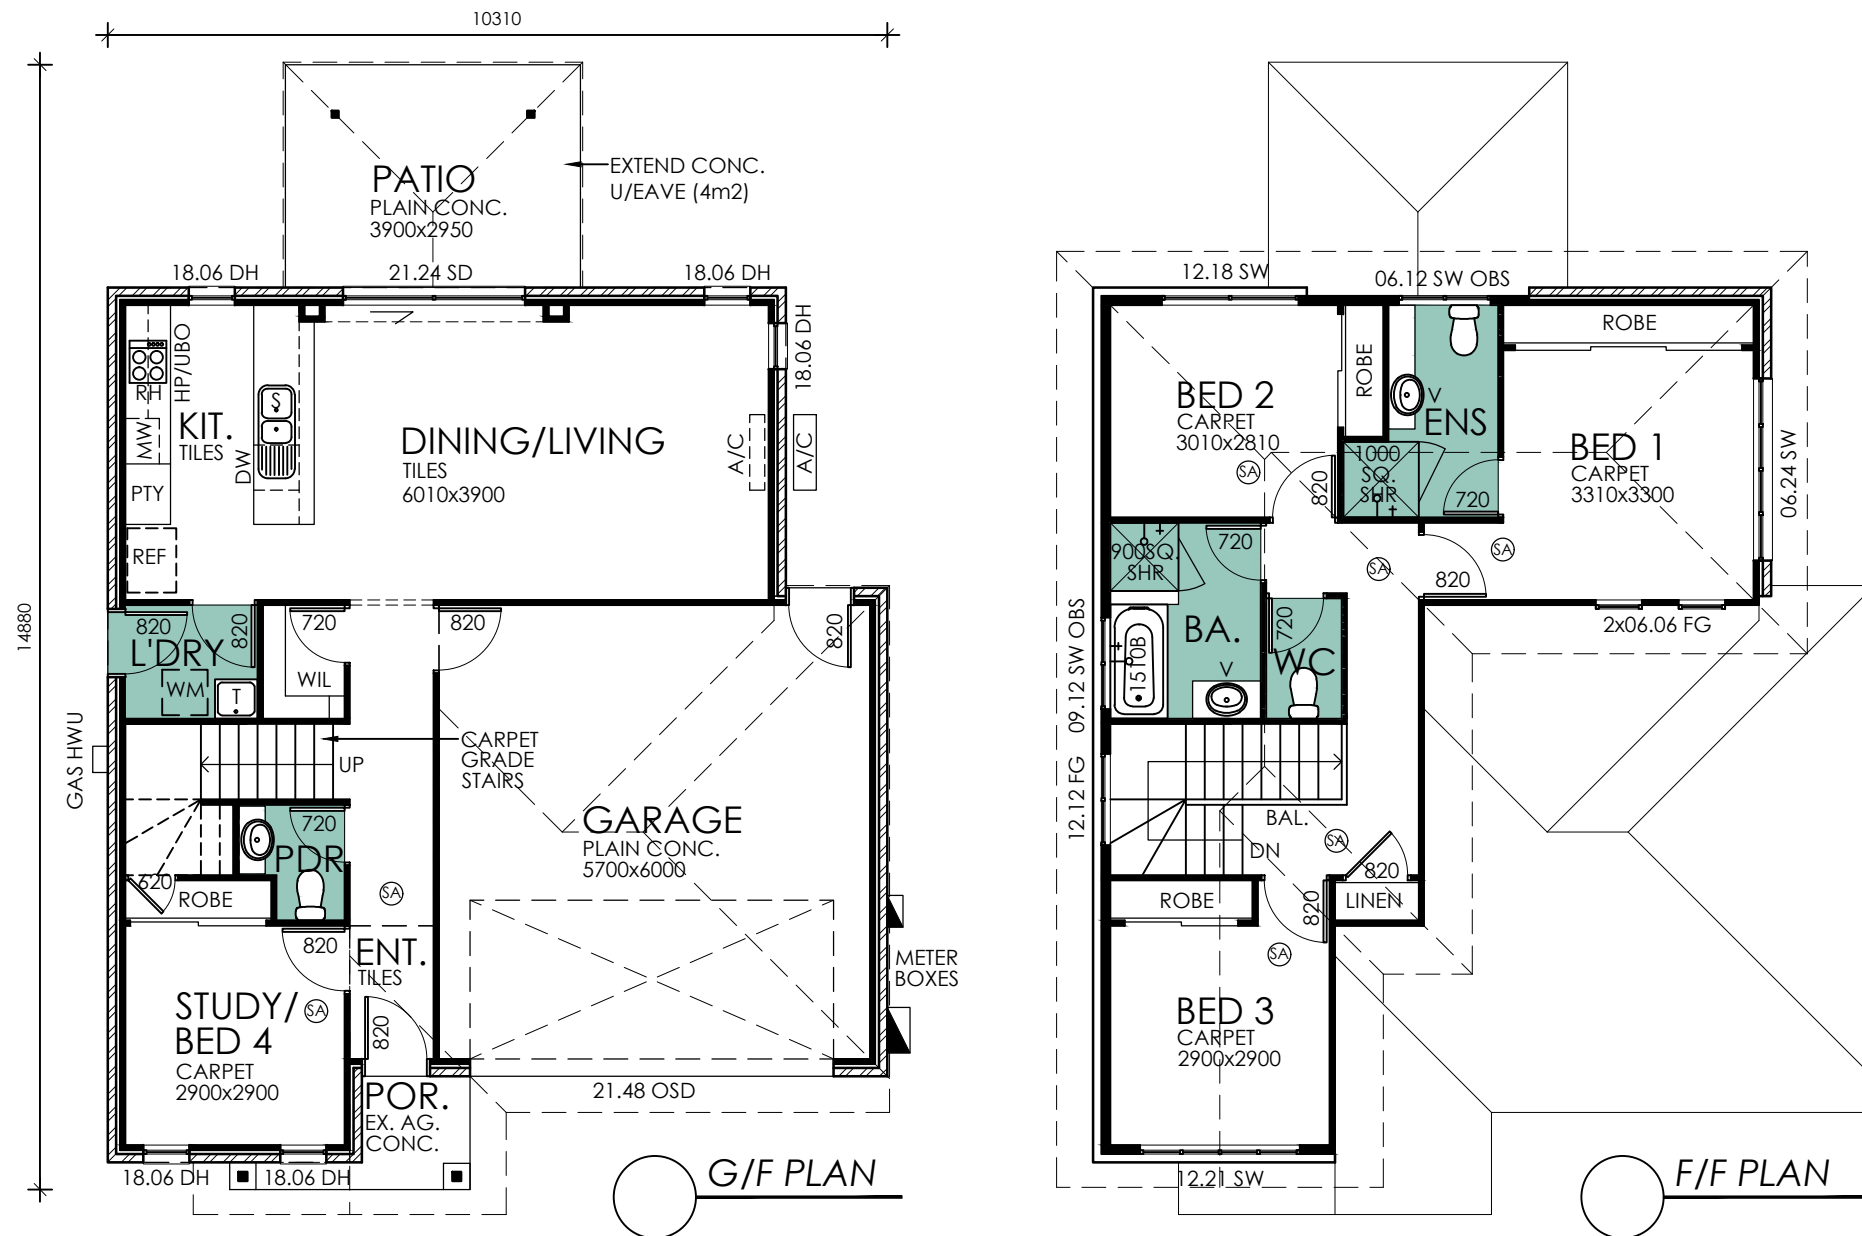

AREAS:	
GROUND FLOOR	
LIVING:	68.91sqm
PORCH:	2.64sqm
GARAGE:	37.25sqm
PATIO:	7.50sqm
FIRST FLOOR	
LIVING:	65.91sqm
TOTAL AREA:	182.21sqm

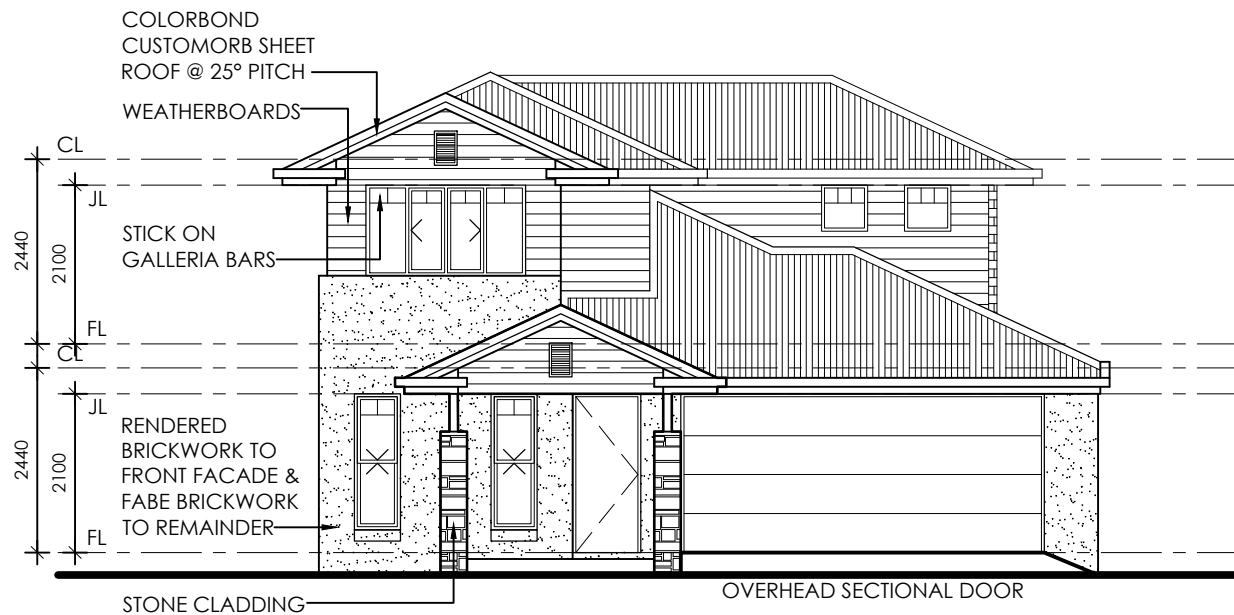

FRONT ELEVATION

I/WE APPROVE THESE DRAWINGS TO BE CORRECT AS PER THE CONTRACT

SIGN..... DATE.....
SIGN..... DATE.....

NO	DESCRIPTION	DATE	DRWN
1	<>	00/00/00	<>



CJ HOMES
Unit 8/70 Redland Bay Rd,
Capalaba QLD 4157
PH. 07 3245 7717 FAX. 07 3245 7757
www.cjhomes.com.au
QBCC No. 1062071
© CJ HOMES Reproduction in part or whole is forbidden without written permission.

CONTRACTOR TO VERIFY ALL DIMENSIONS AND LEVELS ONSITE PRIOR TO CONSTRUCTION. WRITTEN DIMENSIONS TAKE PRECEDENCE OVER SCALED. NOTIFY DRAFTSPERSON OF ANY DISCREPANCIES.

PROJECT	
PROPOSED RESIDENCE	
CLIENT	
<>	
SITE INFORMATION	
LOT <> ON SP<>	
No.	<>
STREET	<>
SUBURB	<>
STATE	QLD P/CODE <>
ESTATE	<>
COUNCIL	<>

?? WIND CAT.	DRAWN <>
	SHEET No. 01 of 01
	SCALE 1:100

SKETCH PLANS