



HOUSE TYPE: MANTRA (3 LIVING) HAMPTONS

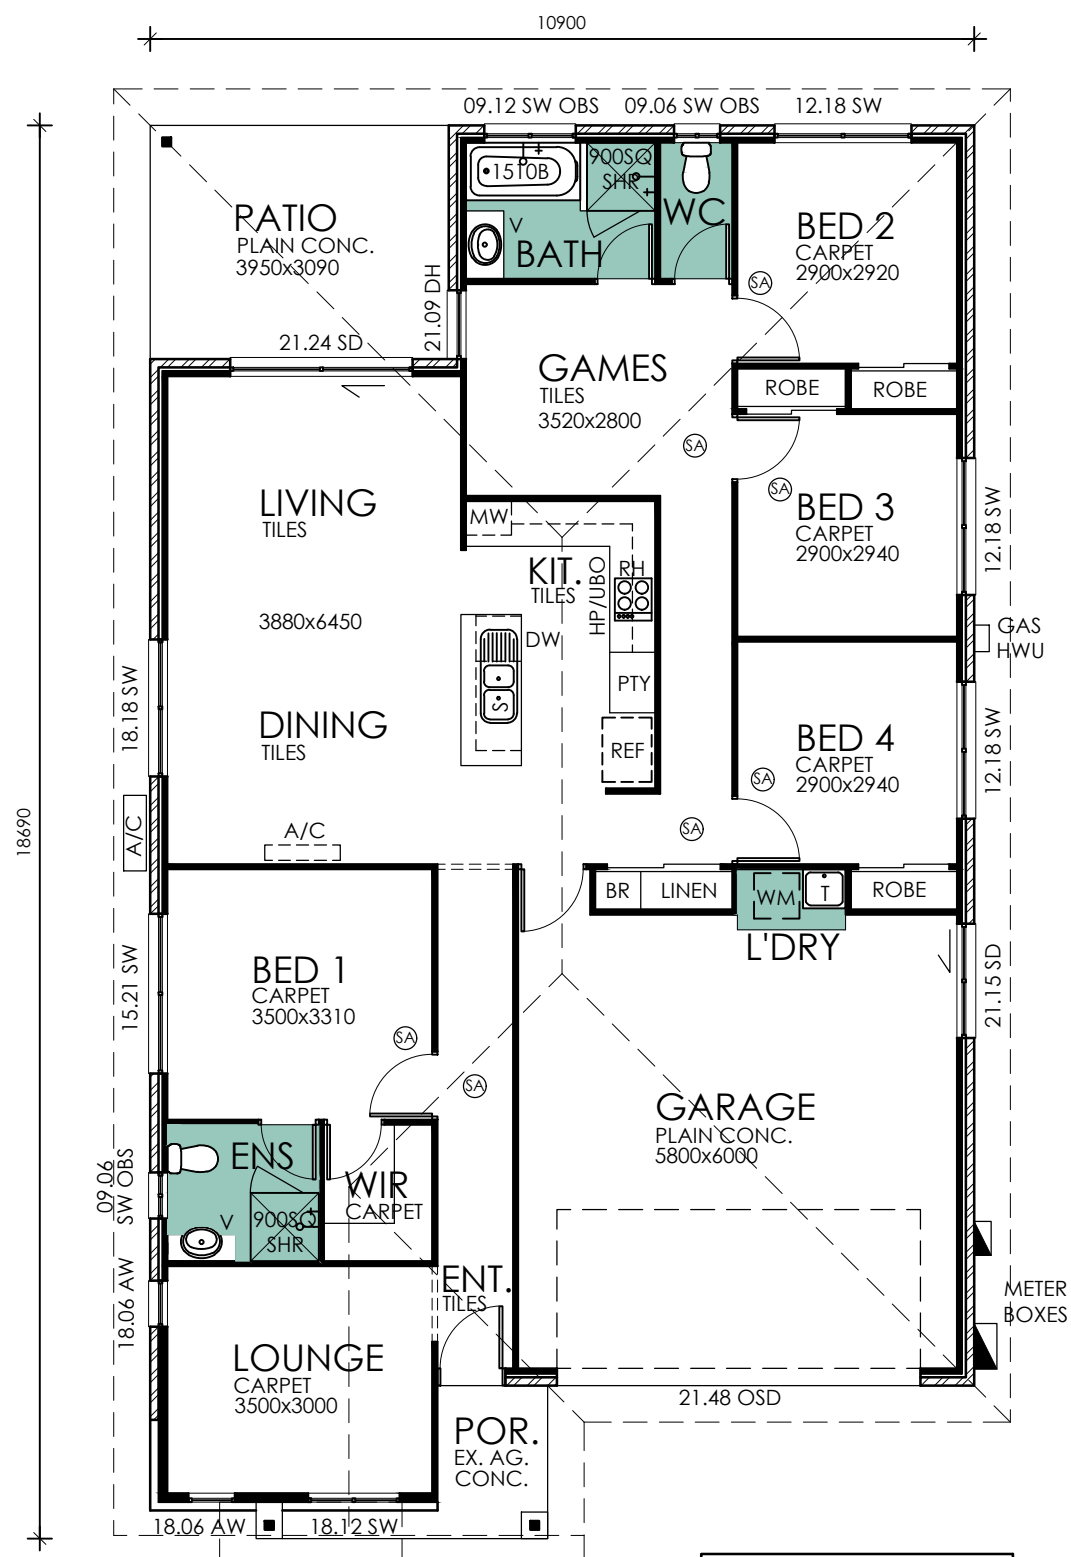

FLOOR PLAN

AREAS:	
LIVING:	136.90sqm
PORCH:	3.70sqm
GARAGE:	38.99sqm
PATIO:	12.20sqm
TOTAL AREA:	191.79sqm

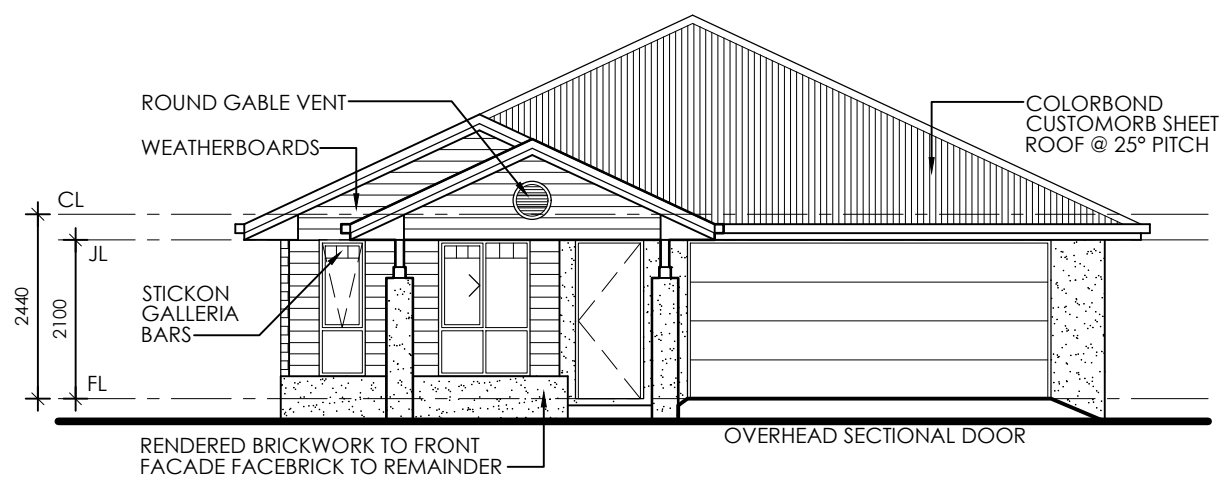

FRONT ELEVATION

I/WE APPROVE THESE DRAWINGS TO BE CORRECT AS PER THE CONTRACT
 SIGN..... DATE.....
 SIGN..... DATE.....

NO	DESCRIPTION	DATE	DRWN
1	SKETCH	20/06/17	GH

CJ Homes
 Unit 8/70 Redland Bay Rd,
 Capalaba QLD 4157
 PH. 07 3245 7717 FAX. 07 3245 7757
 www.cjhomes.com.au
 QBCC No. 1062071
 © CJ HOMES Reproduction in part or whole is forbidden without written permission.

PROJECT	
PROPOSED RESIDENCE	
CLIENT	
<>	
SITE INFORMATION	
LOT <> ON SP<>	
No.	<>
STREET	<>
SUBURB	<>
STATE	QLD P/CODE <>
ESTATE	<>
COUNCIL	<>

??	DRAWN
WIND CAT.	<>
	SHEET No.
	01 of 01
	SCALE
	1:100

SKETCH PLANS