



HOUSE TYPE: PANORAMA 200 HAMPTON

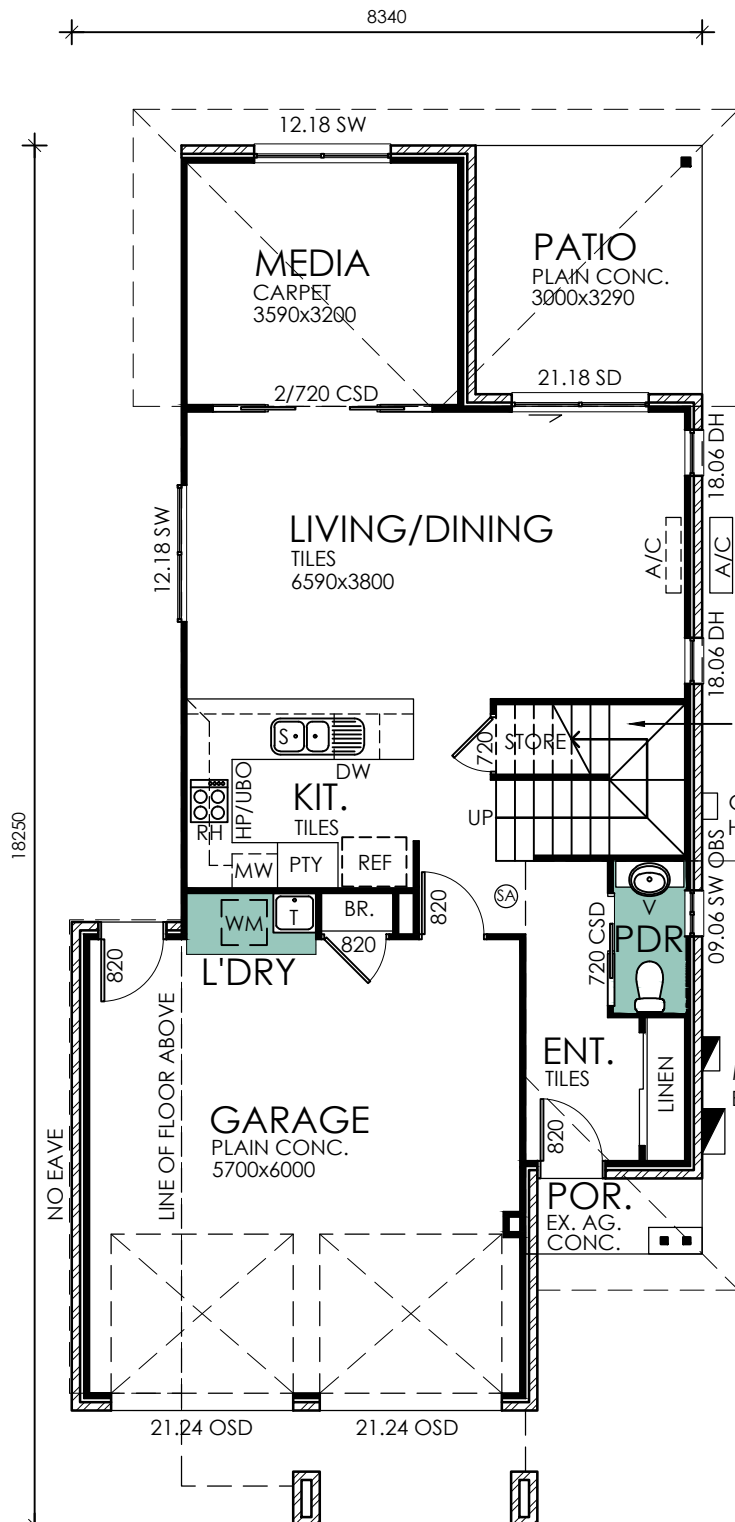


G/F PLAN

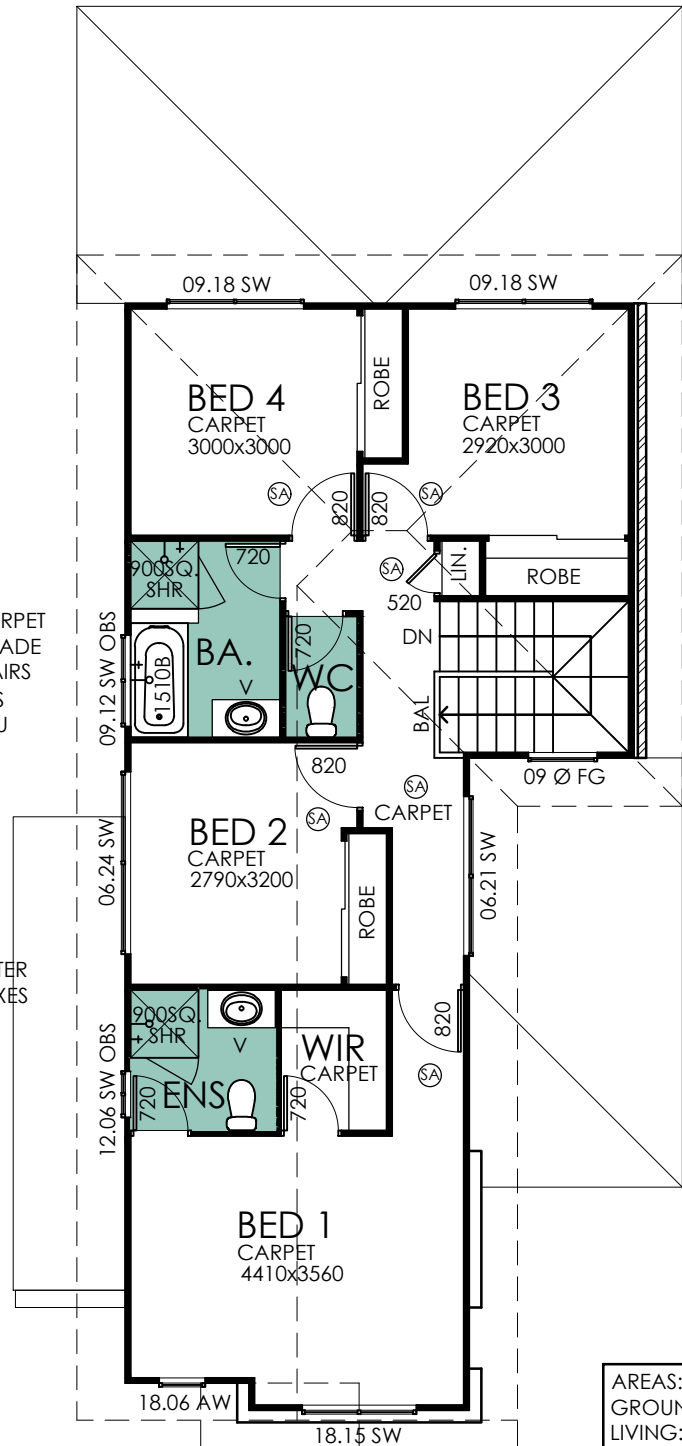

F/F PLAN

AREAS:

GROUND FLOOR	
LIVING:	68.40sqm
PORCH:	2.18sqm
GARAGE:	40.21sqm
PATIO:	9.87sqm
FIRST FLOOR	
LIVING:	81.07sqm
TOTAL AREA:	201.73sqm

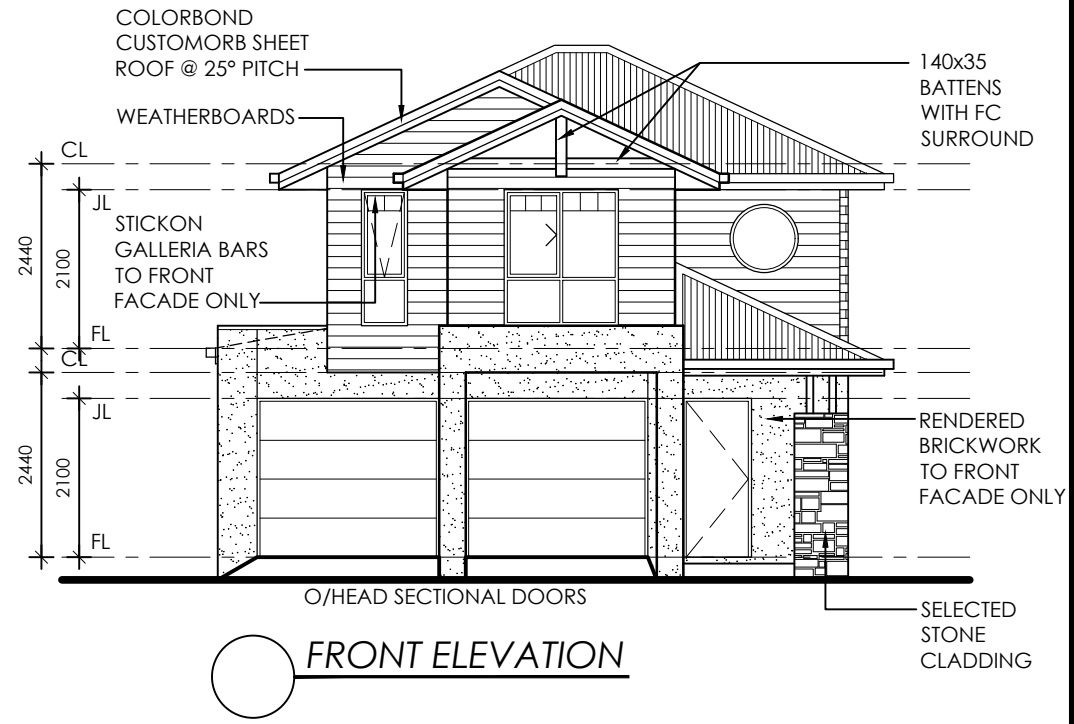

FRONT ELEVATION

I/WE APPROVE THESE DRAWINGS TO BE CORRECT AS PER THE CONTRACT

SIGN..... DATE.....

SIGN..... DATE.....

NO	DESCRIPTION	DATE	DRWN
1	FOR REVIEW	22/04/16	GH

PRELIMINARY
NOT FOR CONSTRUCTION



CJ HOMES
Unit 8/70 Redland Bay Rd,
Capalaba QLD 4157
PH. 07 3245 7717 FAX. 07 3245 7757
www.cjhomes.com.au
QBCC No. 1062071

CONTRACTOR TO VERIFY ALL DIMENSIONS AND LEVELS ONSITE PRIOR TO CONSTRUCTION. WRITTEN DIMENSIONS TAKE PRECEDENCE OVER SCALED. NOTIFY DRAFTSPERSON OF ANY DISCREPANCIES.

PROJECT	
PROPOSED RESIDENCE	
CLIENT	
TBA	
SITE INFORMATION	
LOT <> ON SP<>	
No.	<>
STREET	<>
SUBURB	<>
STATE	QLD P/CODE <>
ESTATE	<>
COUNCIL	<>

??	DRAWN
WIND CAT.	GH
	SHEET No.
	01 of 01
	SCALE
	1:100

SKETCH PLANS