

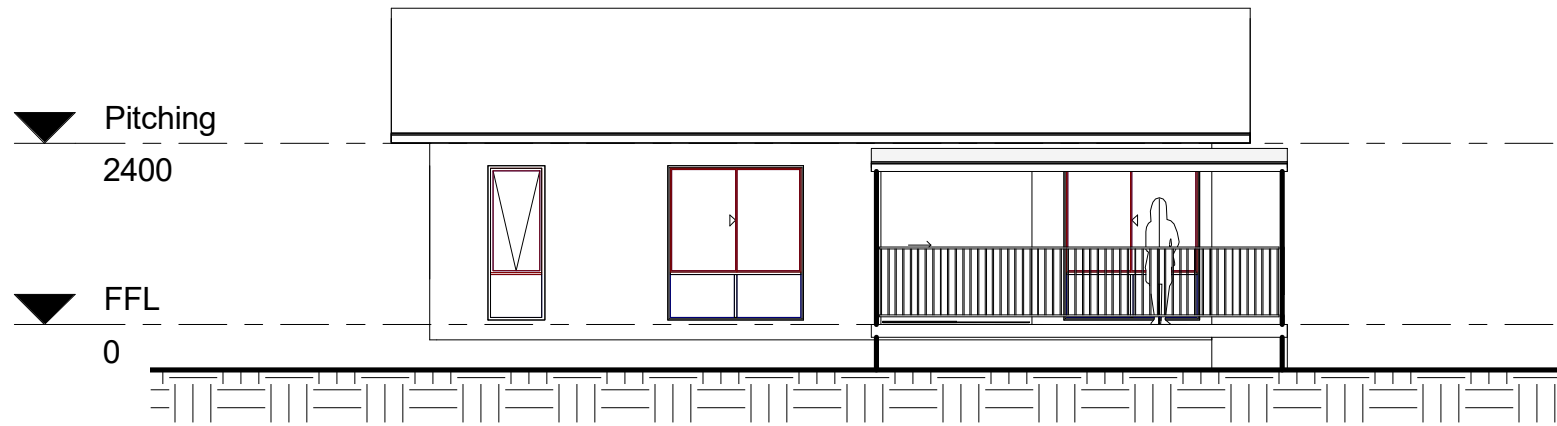



This plan, sketch, building method, building design and structurally insulated panel materials disclosed are the intellectual property of KAIROS ENVIRO HOMES and are not to be disclosed by the recipient to any third party. COPY RIGHT OF KAIROS ENVIRO HOMES

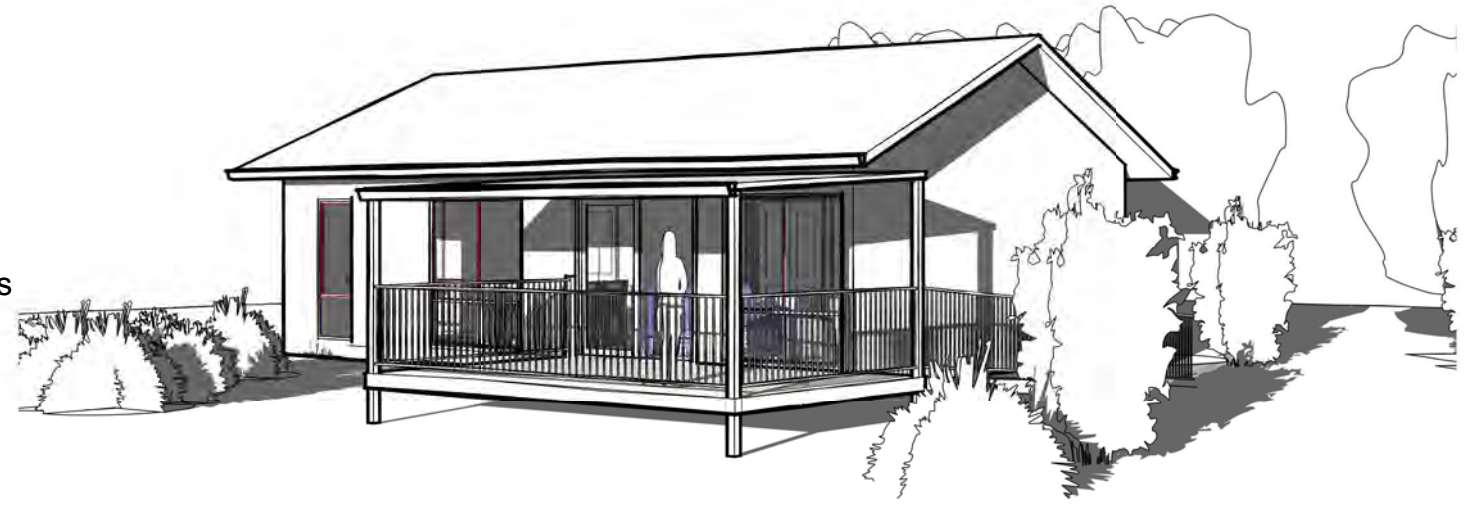


1 North
1 : 100

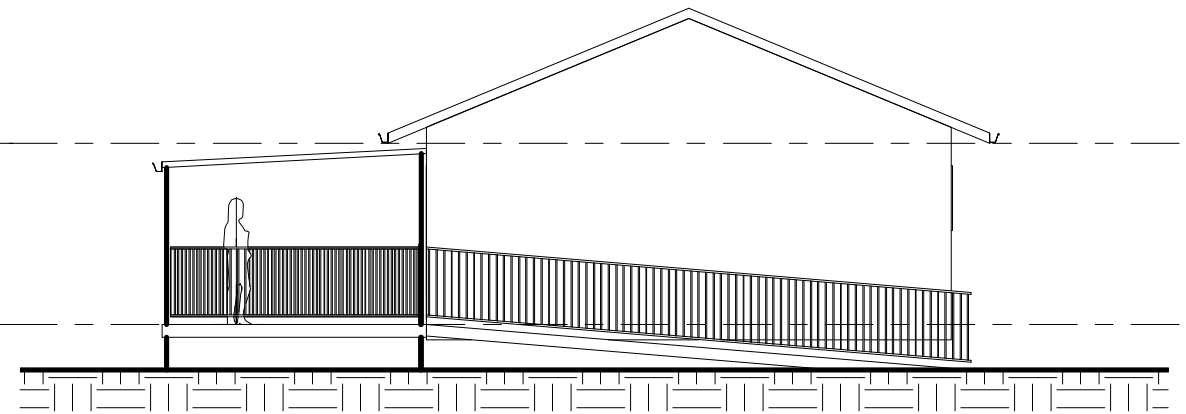

2 East
1 : 100

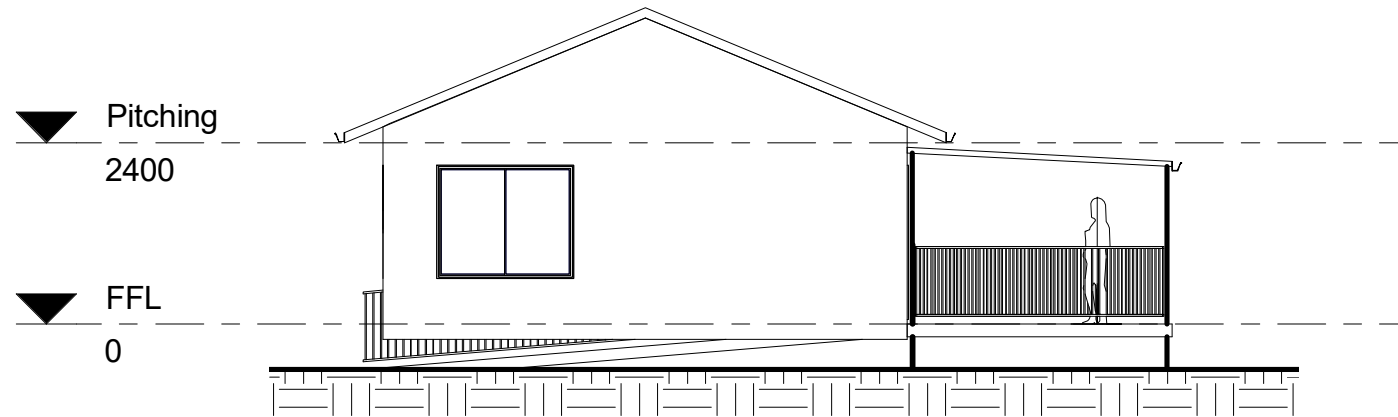

3 West
1 : 100

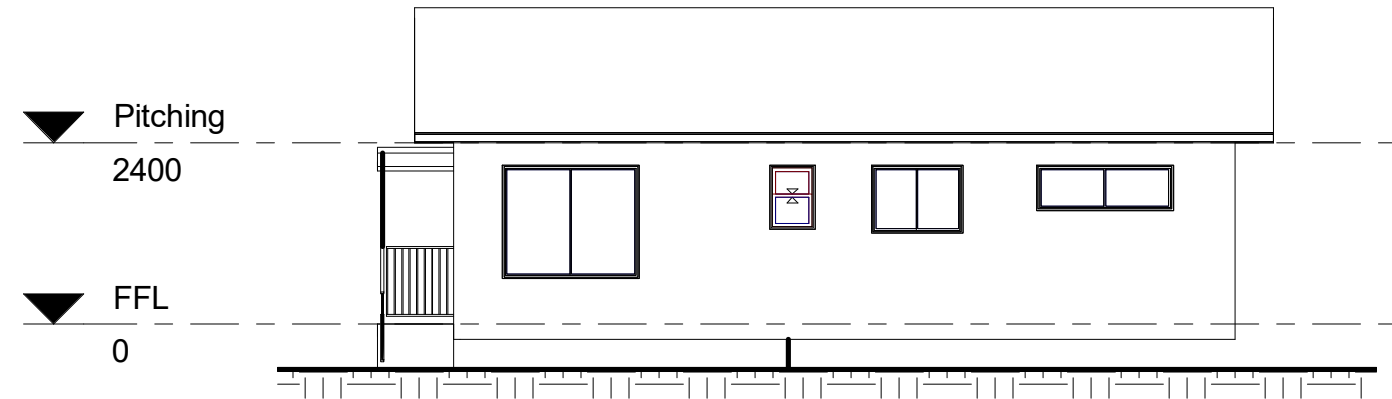

4 South
1 : 100

REVISIONS		
#	REVISION DESCRIPTION	DATE

CLIENT NAME / PROJECT ADDRESS
2 BRM
GRANNY FLAT

Elevations

PROJECT ISSUE DATE: June 2017
CURRENT REVISION DATE:
DRAWN: HF

SK-02

SHEET SIZE: A3 SCALE: 1 : 100