




WEST ELEVATION (front)
SCALE 1:100

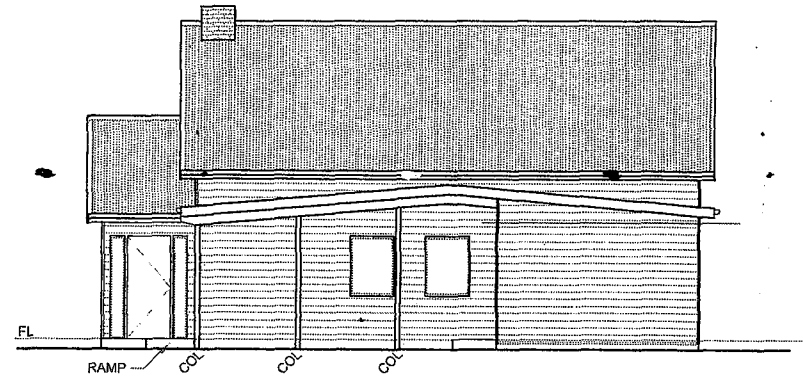


SOUTH ELEVATION (carport side)
SCALE 1:100

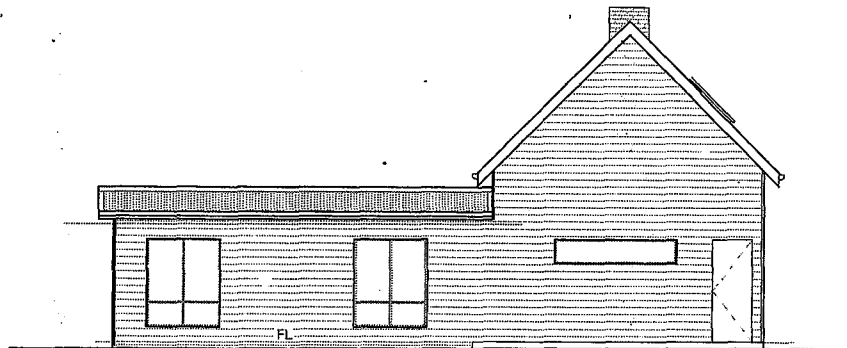

EAST ELEVATION (rear)
SCALE 1:100

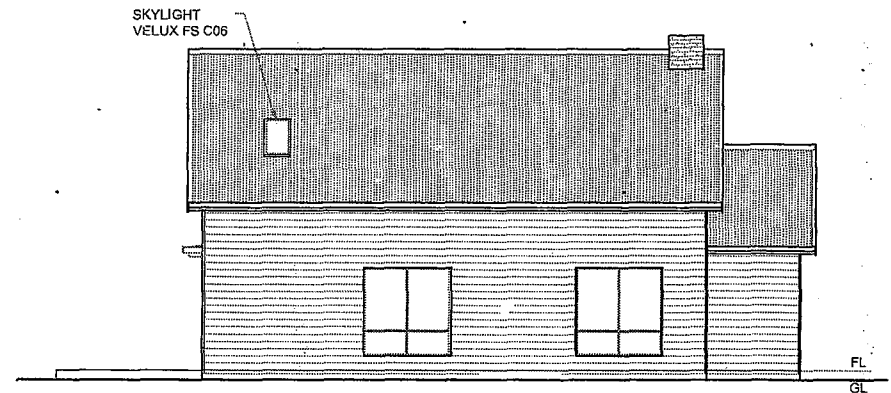


NORTH ELEVATION
SCALE 1:100

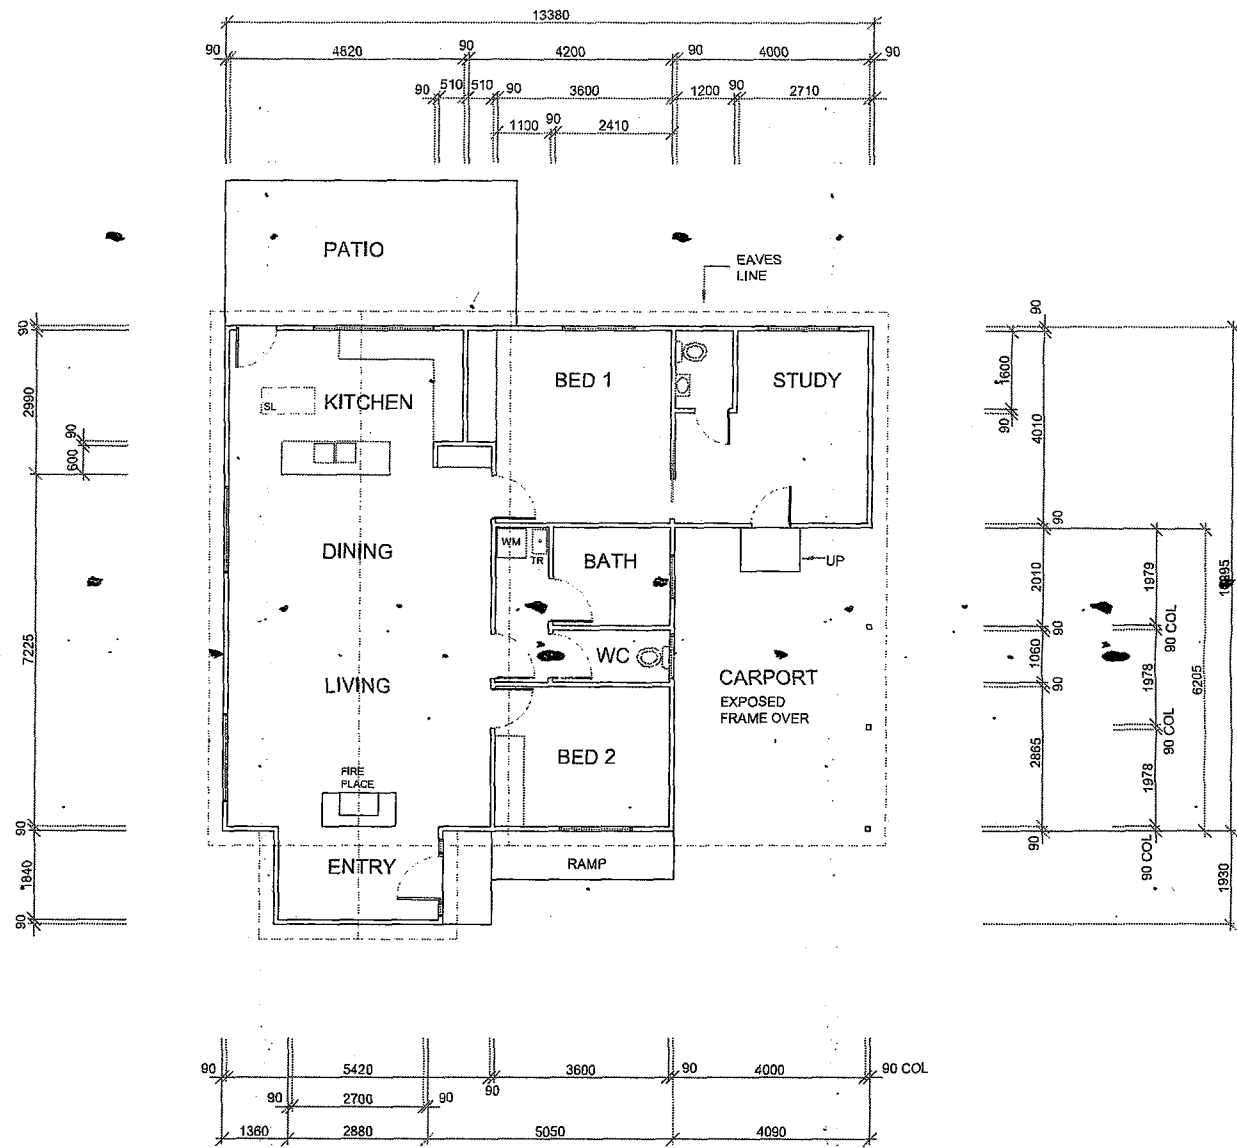

FLOOR PLAN
SCALE 1:100

REVISED DRAWING 01/38-304436

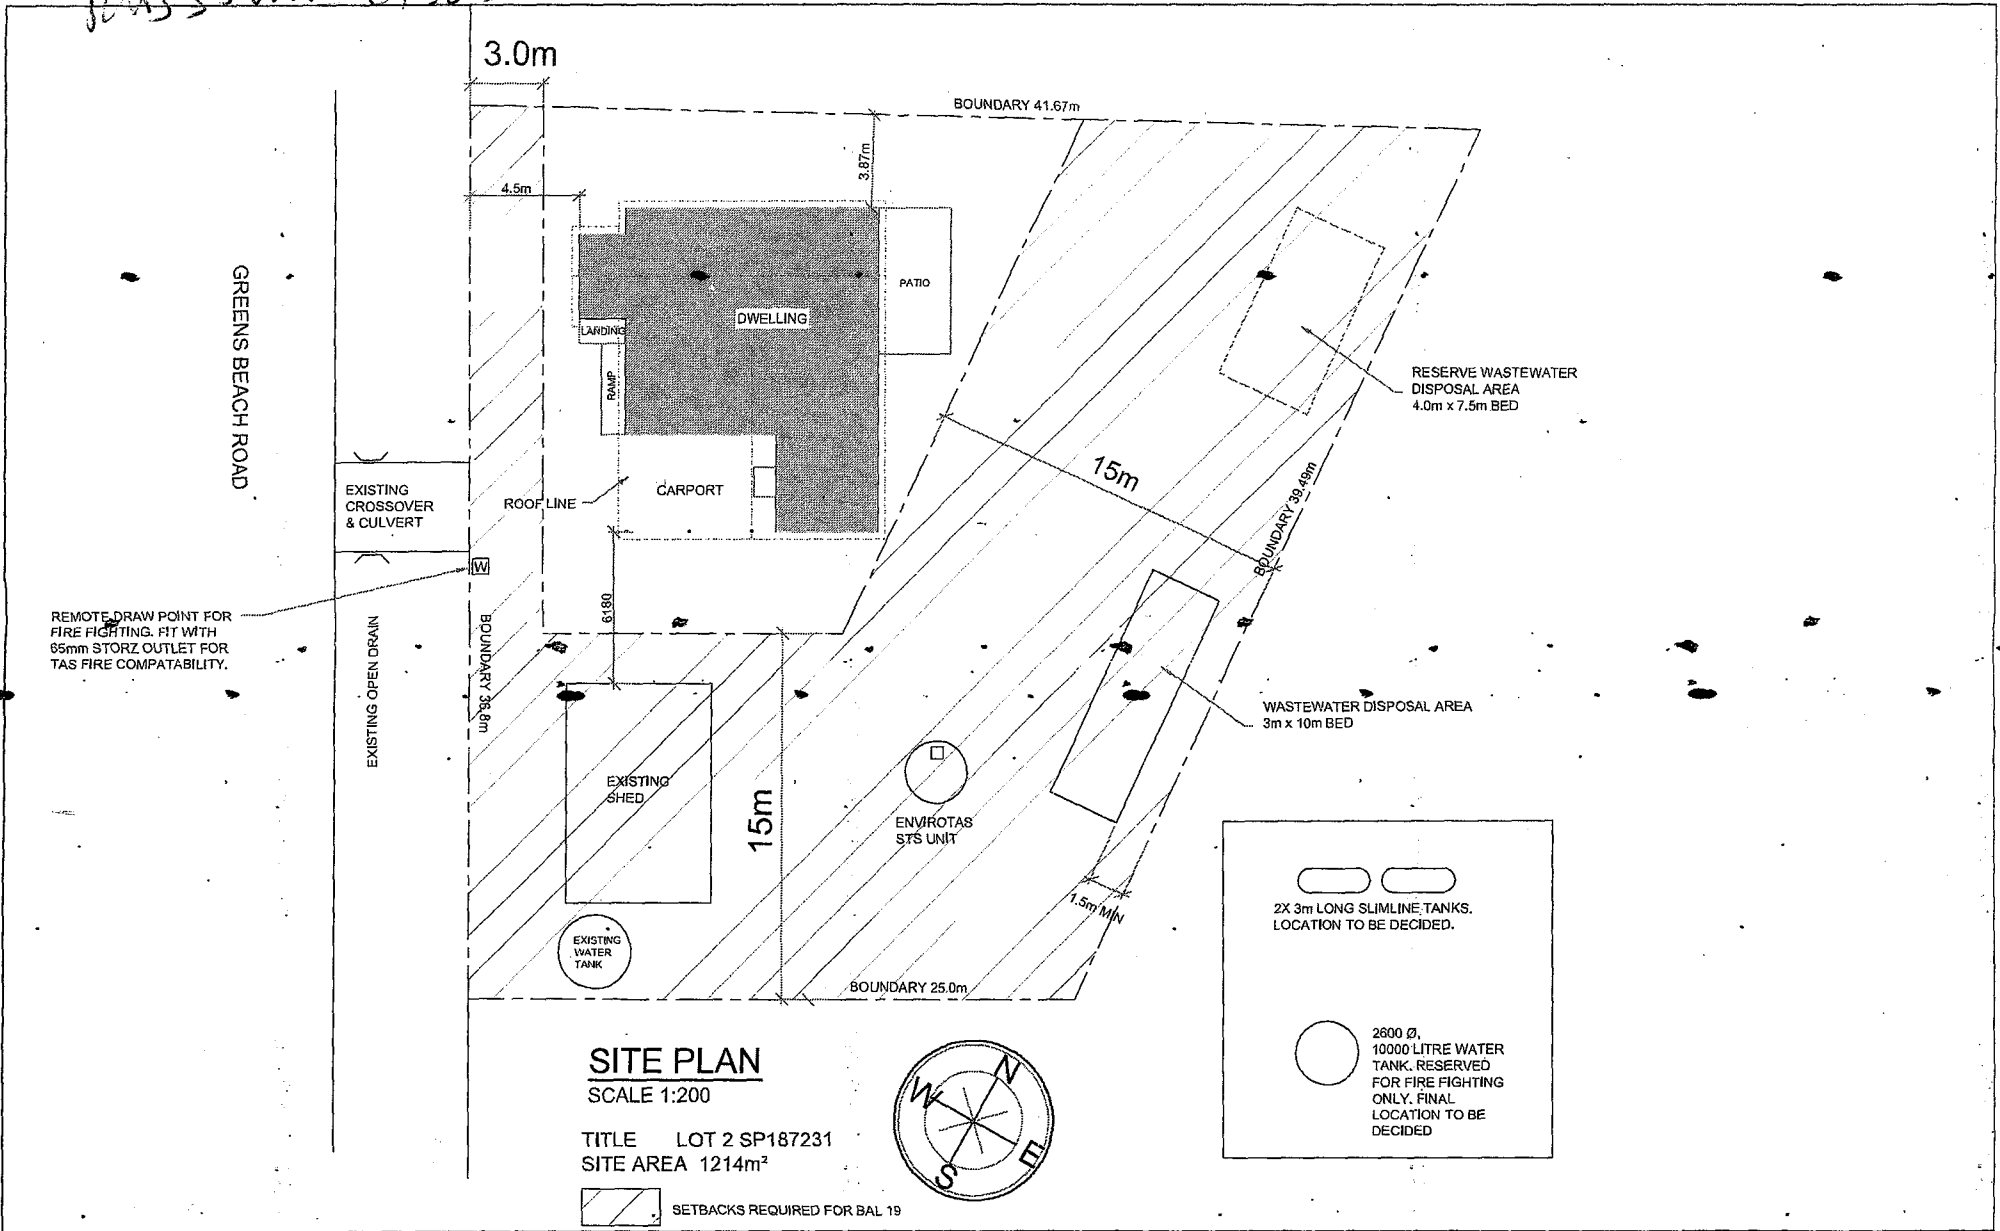

SITE PLAN

PROPOSED RESIDENCE
LOT 2 GREENS BEACH ROAD
GREENS BEACH 7270

GOWLAND DRAFTING

62A CAMERON ST
LAUNCESTON

TELEPHONE 6343 0282

EMAIL: info@gowlanddrafting.com.au

ABN 18 102 895 350

BUILDING DESIGN & ENGINEERING DRAFTING, RESIDENTIAL & COMMERCIAL

DRAWN BRENDEN SULZBERGER

LICENCE No. CC8121

DATE 7/2/25

SCALE 1:200 @ A3

DRAWING NO. 230306-P1