


LEGEND		EXISTING	PROPOSED	EXISTING	PROPOSED	EXISTING	PROPOSED
SURFACE LEVEL		ES375.25	FS374.93	POWER/COOR SERVICE PIT	●	●	PIT No. ①
CONTOUR		114.85	114.85	OVERHEAD POWER	OH/ E	—	DIRECTION OF STORMWATER RUNOFF →
STORMWATER PIPE		—	—	TELECO PIT	—	—	CUT ON ALLOTMENTS (hatched)
STABILISED SAND BACKFILL		—	—	TELECO CABLE	—	—	FILL ON ALLOTMENTS IN EXCESS OF 300mm (green)
STORMWATER PIT		■	■	SEWER MAIN	—	—	EXISTING TREE TO BE REMOVED (circle with X)
HOUSE DRAINAGE		—	—	WATER MAIN / FIREPLUG	—	—	EXISTING TREE TO REMAIN (circle with dot)
MODIFIED KERB SH2-M		—	—	GAS MAIN	—	—	
VEHICLE CROSSING (PREFERRED)		—	—	PERMANENT SURVEY MARK	—	—	

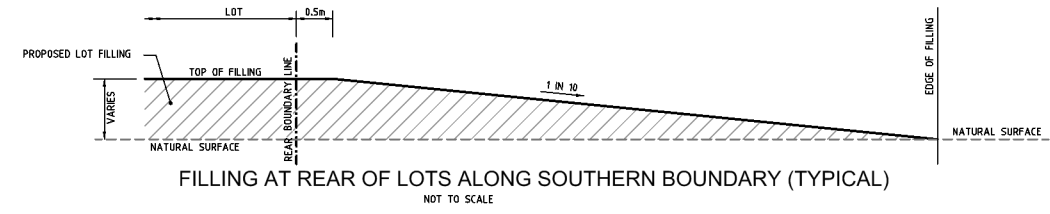


PRELIMINARY

REVISION	DATE	ZONE
1 POWER/COOR KIOSK RESERVE ADDED	21/05/2019	

WARNING
BEWARE OF UNDERGROUND SERVICES
 The locations of underground services are approximate only and their exact position given that all existing services are shown should be proven on site. No guarantee is given that all existing services are shown.

NOTE 1
BEWARE OF EXISTING OVERHEAD POWER CABLES.

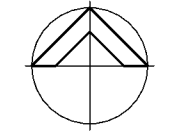

Scale 1:500 @ A1

Chris Smith & ASSOCIATES
 PTY LTD

SPECIALISING IN SUBDIVISION PROJECT MANAGEMENT AND DESIGN
 LEVEL 1 / 135 FRYERS STREET, SHEPPARTON, VIC. 3630
 PH: (03) 5820 7700 FAX: (03) 5822 4878 www.csmith.com.au
 Designed Lisa Stevens December 2018
 Drawn Lisa Stevens February 2019
 Checked Chris Mepham March 2019
 Approved

Mawquip Pty. Ltd.
Riviera Park Estate - Stage 4
 Wattletree Road, Kialla

Street & Drainage Construction
Layout Plan
Drawing No. 18132/SD02 **Rev. 1**
 Sheet No. 2 of 15 18132 SD02v0.dwg

© Chris Smith & Associates ABN 14 627 882 064
 THIS DOCUMENT IS COPYRIGHTED AND MAY ONLY BE USED FOR THE PURPOSE FOR WHICH IT WAS COMMISSIONED. UNAUTHORISED USE PROHIBITED. ALL DIMENSIONS AND LEVELS TO BE CHECKED ON THE PROJECT BEFORE COMMENCING ANY WORKS OR SHOP DRAWINGS. DRAWINGS NOT TO BE SCALED.