


233965

PLAN MUST BE DRAWN WITHIN BLUE LINES

233965

233965

PLAN MUST BE DRAWN WITHIN BLUE LINES

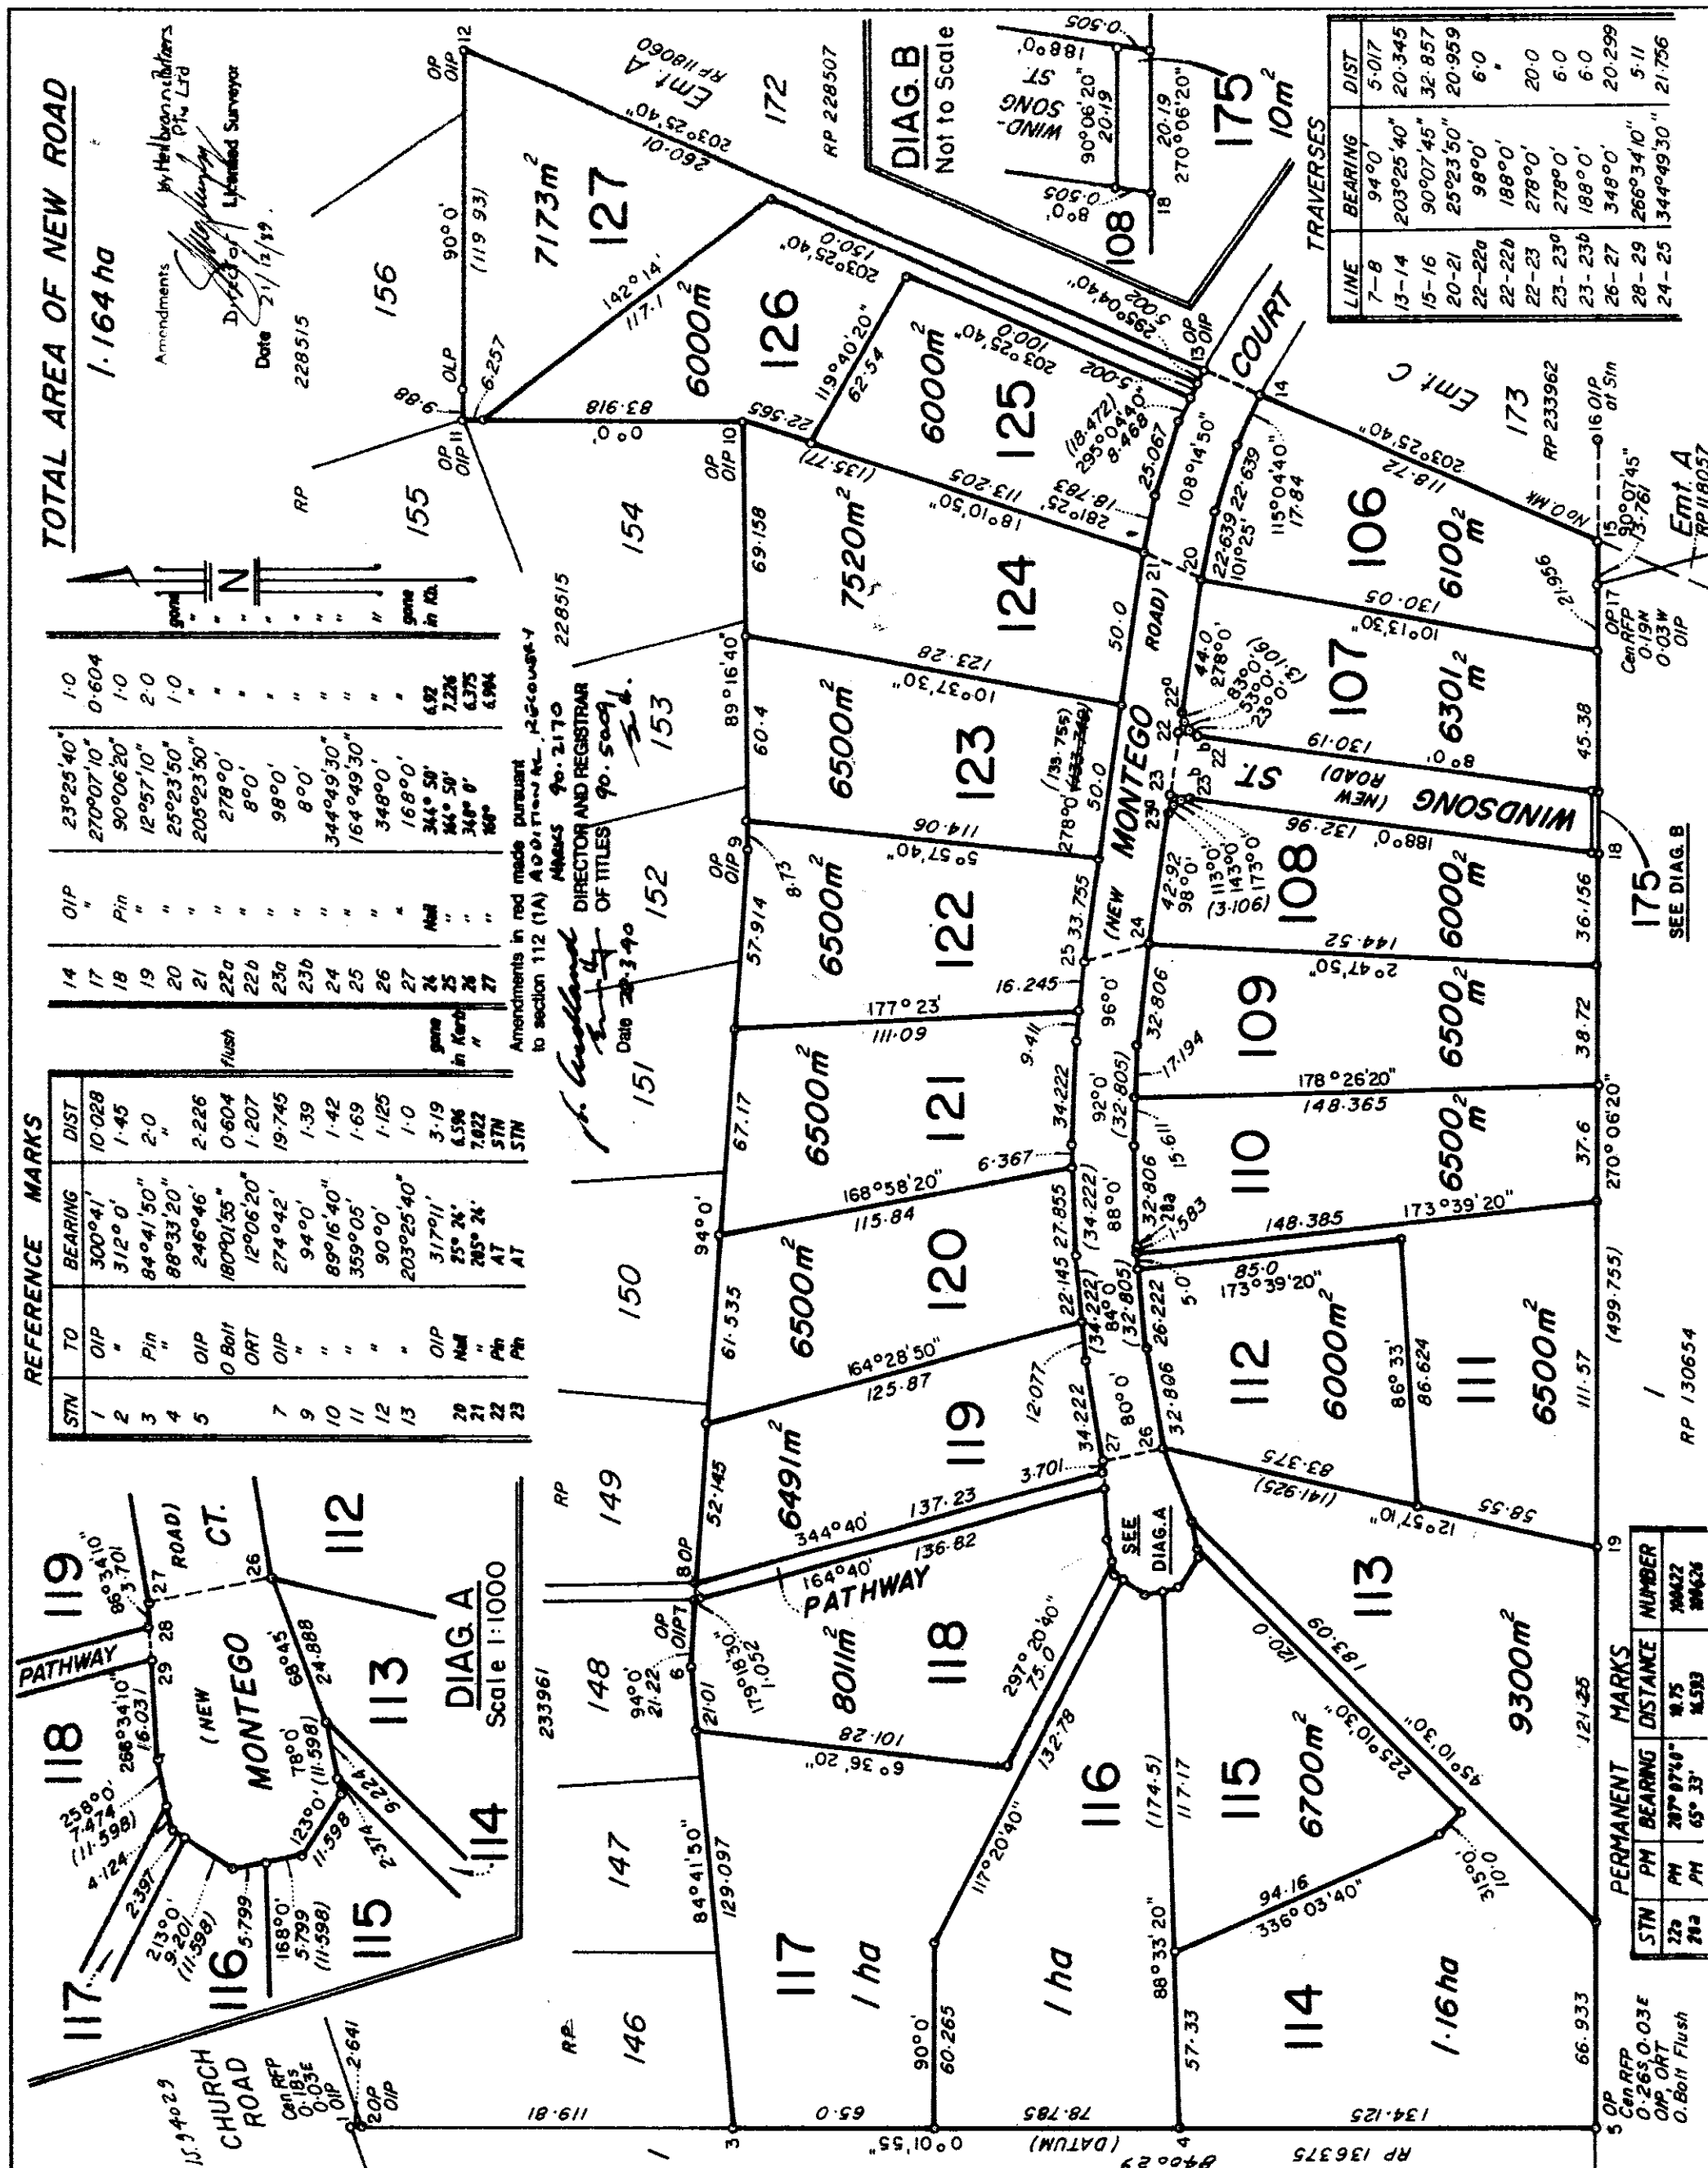

PLAN OF Lots 106-127 and 175

ORIG. PORTION

251A

TOWN

PARISH WARNER

COUNTY.....*Stanley*

MAP REF.

EATONS
CROSSING*

**PROCLAIMED
SURVEY AREA**

SURVEYED BY HEILBRONN & PTNRS
PTY. LTD.
24 / 10 / 88

MERIDIAN

SCALE
1:2000

REGISTERED PLAN

223965

CROWN COPYRIGHT RESERVED, REGISTRAR OF TITLES, QUEENSLAND

No. 814865

CERTIFICATE

HEILBRONN & PARTNERS PTY. LTD.

hereby certify that the company has surveyed the land comprised in this plan by Malcolm Mackay ROSS (Surveying Graduate) for whose work the company accept responsibility


that the plan is accurate, that the said survey was performed in accordance with the Surveyors Act and the Surveyors Regulation 1978 and that the said survey was completed on 24/10/89

Licensed Surveyor / Director

Director

Signature of Licensed Surveyor

Date 7/11/89

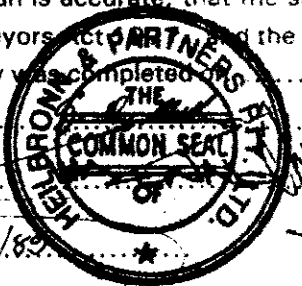

Council of the SHIRE of PINE RIVERS certifies that all the requirements of this Council, the Local Government Acts of 1936 to 1988 and all By-Laws have been complied with and approves this Plan of Subdivision

Dated this 11TH day of DECEMBER 1989

Mayor or
ChairmanTown or
Shire Clerk

We Elders Leasing Limited

(Names in full)

as Proprietor / s of this land, agree to this Plan and dedicate the new roads shown hereon to public use.

Signature of
Proprietor / s

ELDER'S LEASING LIMITED
BY ITS DULY CONSTITUTED ATTORNEYS:
GRANT LINDSAY DREAVAR & PETER CECIL GRIER
UNDER POWER OF ATTORNEY NO: J528985C WHO HEREBY
DECLARE THAT THEY HAVE NOT RECEIVED NOTICE
OF REVOCATION THEREOF:

FOR TITLES OFFICE USE ONLY

Previous Title

CT 7404-56 Lot 1 on RP 230775
K 12B 031 V Nom Trust Lot 175 to Council of Shire of Pine Rivers

As per documents

by Heilbronn & Partners Pty Ltd

Licensed Surveyor / Director

Date 21/12/89

For Additional Plan &
Document Notings
Refer to CISP

Lot	Vol.	Fol.	Lot	Vol.	Fol.	Lot	Vol.	Fol.
106	7456	24	123	7456	41			
107		25	124		42			
108		26	125		43			
109		27	126		44			
110		28	127		45			
111		29						
112		30						
113		31						
114		32						
115		33						
116		34						
117		35						
118		36						
119		37						
120		38						
121		39						
122		40						

Lodged by

MANNES WILSON & JENSEN.

MARK CHAPPEL

Fees Payable

Postal fee and Postage

Lodgt. Exam. & Ass.

Entd. on Docs.

EXCEPT Lot 175 682

New Title

Entd. on Deeds

Photo Fee

Total

Short Fees Paid

Received
Registra

Journal No.

Receipt No.

Calc. Bk. No. 371/107

Examined 21/12/89

Passed 21/12/89

Charted 2/2/90

Map Ref.

EATONS CROSSING *

Particulars entered in
Register Book

Vol.

7404

Folio

56

at 2-47 PM

22 JAN 1990

REGISTRAR OF TITLES

REGISTERED PLAN 233985

233985

403-1128031V

233985