


MARK	MGA COORDINATES		CLASS	ORDER	METHOD	STATE
	EASTING	NORTHING				
SSM 34337	348955.503	6383323.211	B	2	FROM SCIMS	FOUND
PM 21439	349158.297	6383465.732	B	2	FROM SCIMS	FOUND
PM 21444	349191.172	6383381.651	B	2	FROM SCIMS	FOUND
PM 21446	349108.600	6383150.593	A	1	FROM SCIMS	FOUND

DATE OF SCIMS COORDINATES: 18-6-2019 MGA ZONE: 56 MGA DATUM: GDA94  
 COMBINED SCALE FACTOR: 0.999888

(A) EASEMENT TO DRAIN WATER 2.5 WIDE.

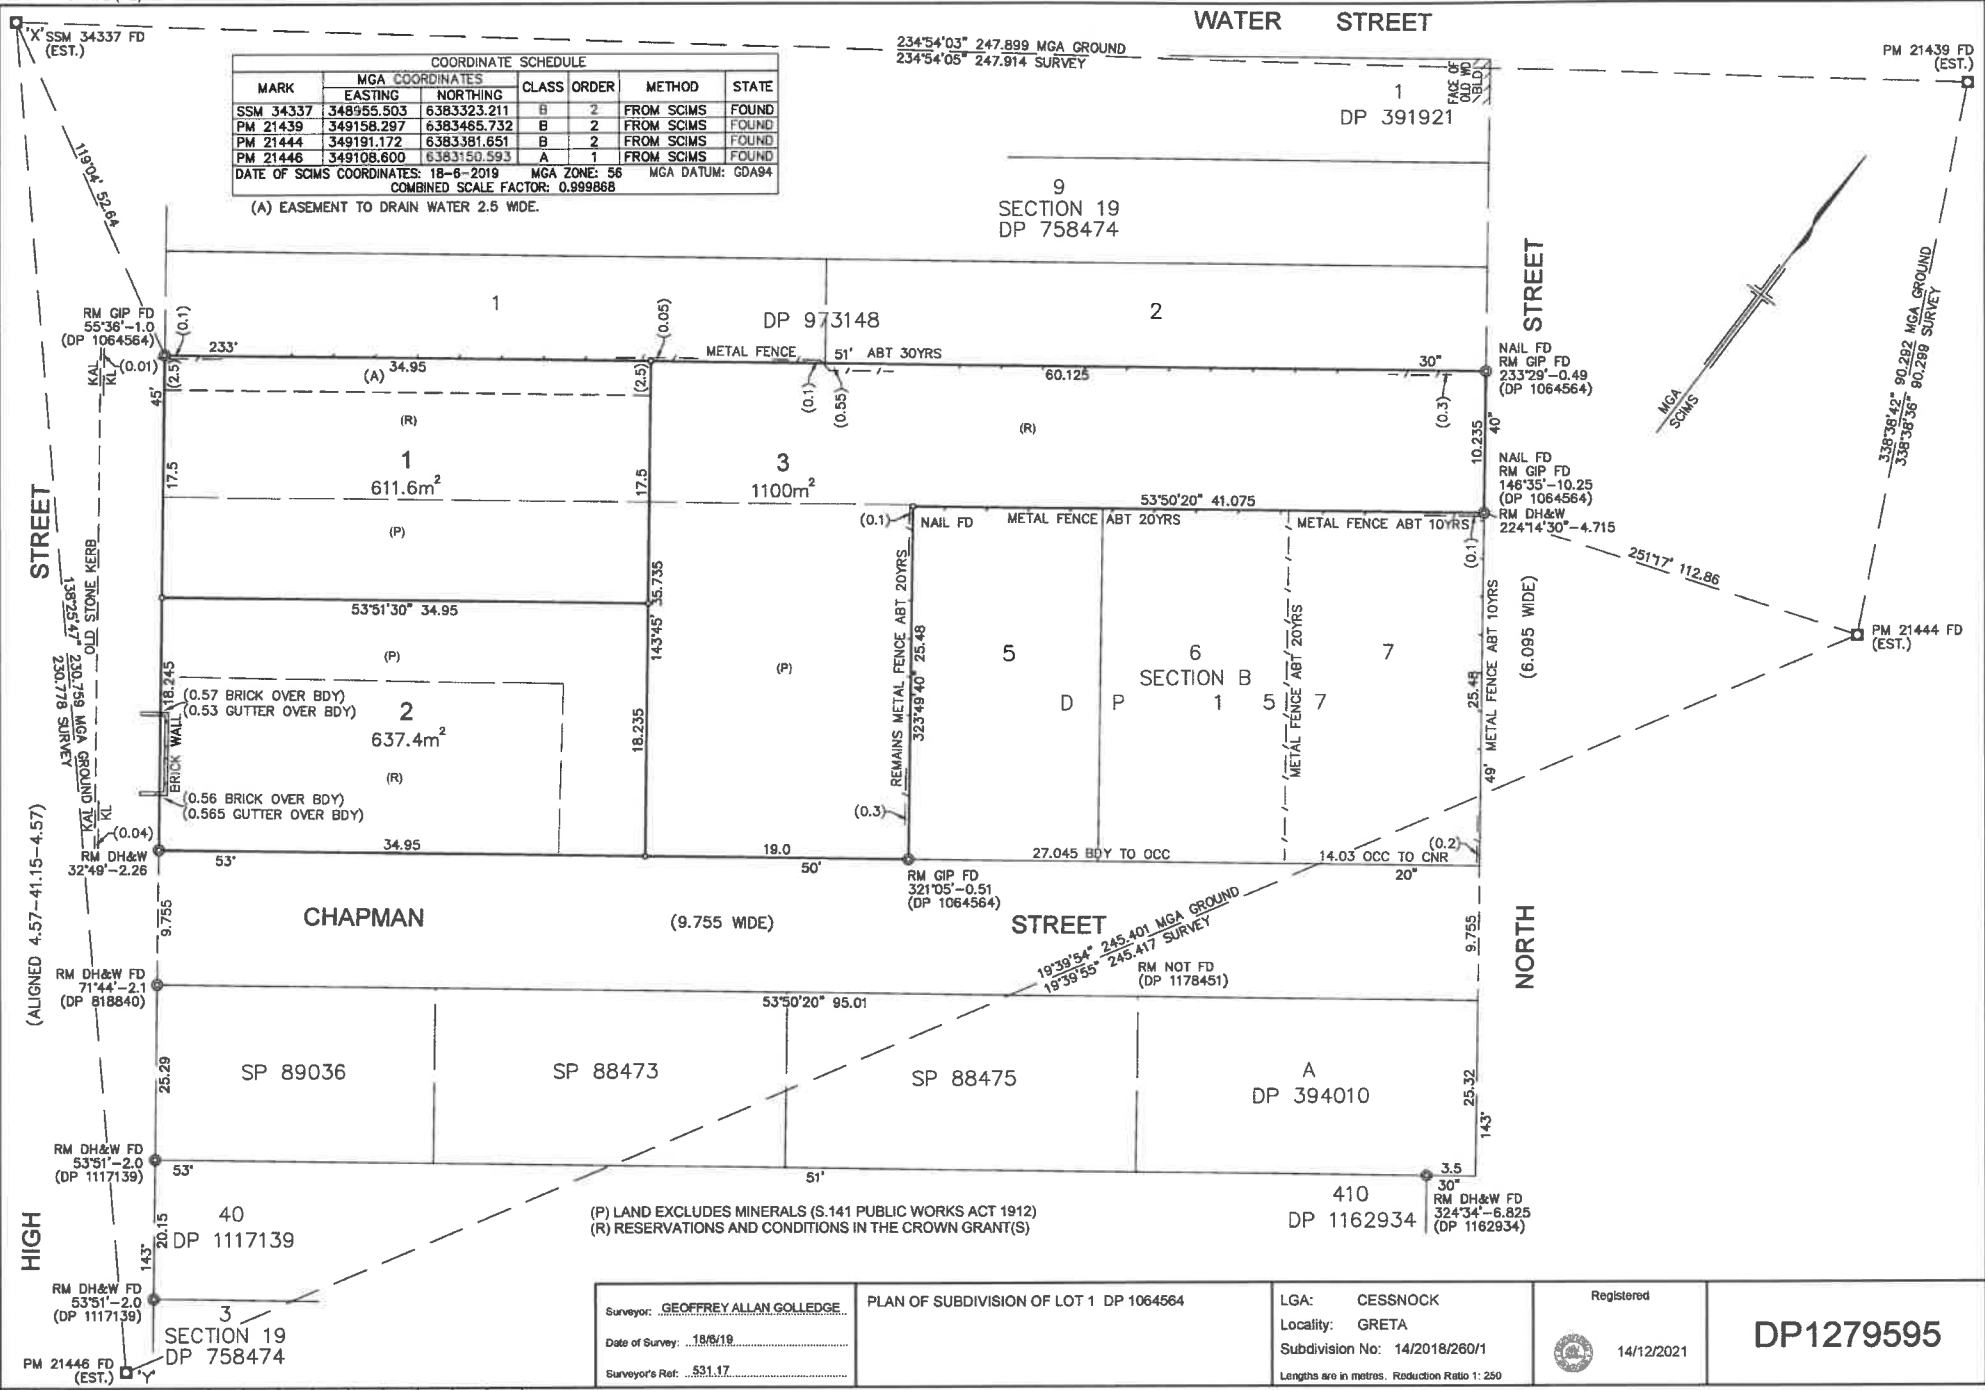

Surveyor: GEOFFREY ALLAN GOLLEGE  
 Date of Survey: 18/09/19  
 Surveyor's Ref: 531.17

PLAN OF SUBDIVISION OF LOT 1 DP 1064564

LGA: CESSNOCK  
 Locality: GRETA  
 Subdivision No: 14/2018/260/1  
 Lengths are in metres. Reduction Ratio: 1:250

Registered  
 14/12/2021

DP1279595

Req:R465089 /Doc:DP 1279595 P /Rev:14-Dec-2021 /NSW LRS /Prt:10-Mar-2022 08:49 /Seq:1 of 4  
© Office of the Registrar-General /Src:INFOTRACK /Ref:214823